



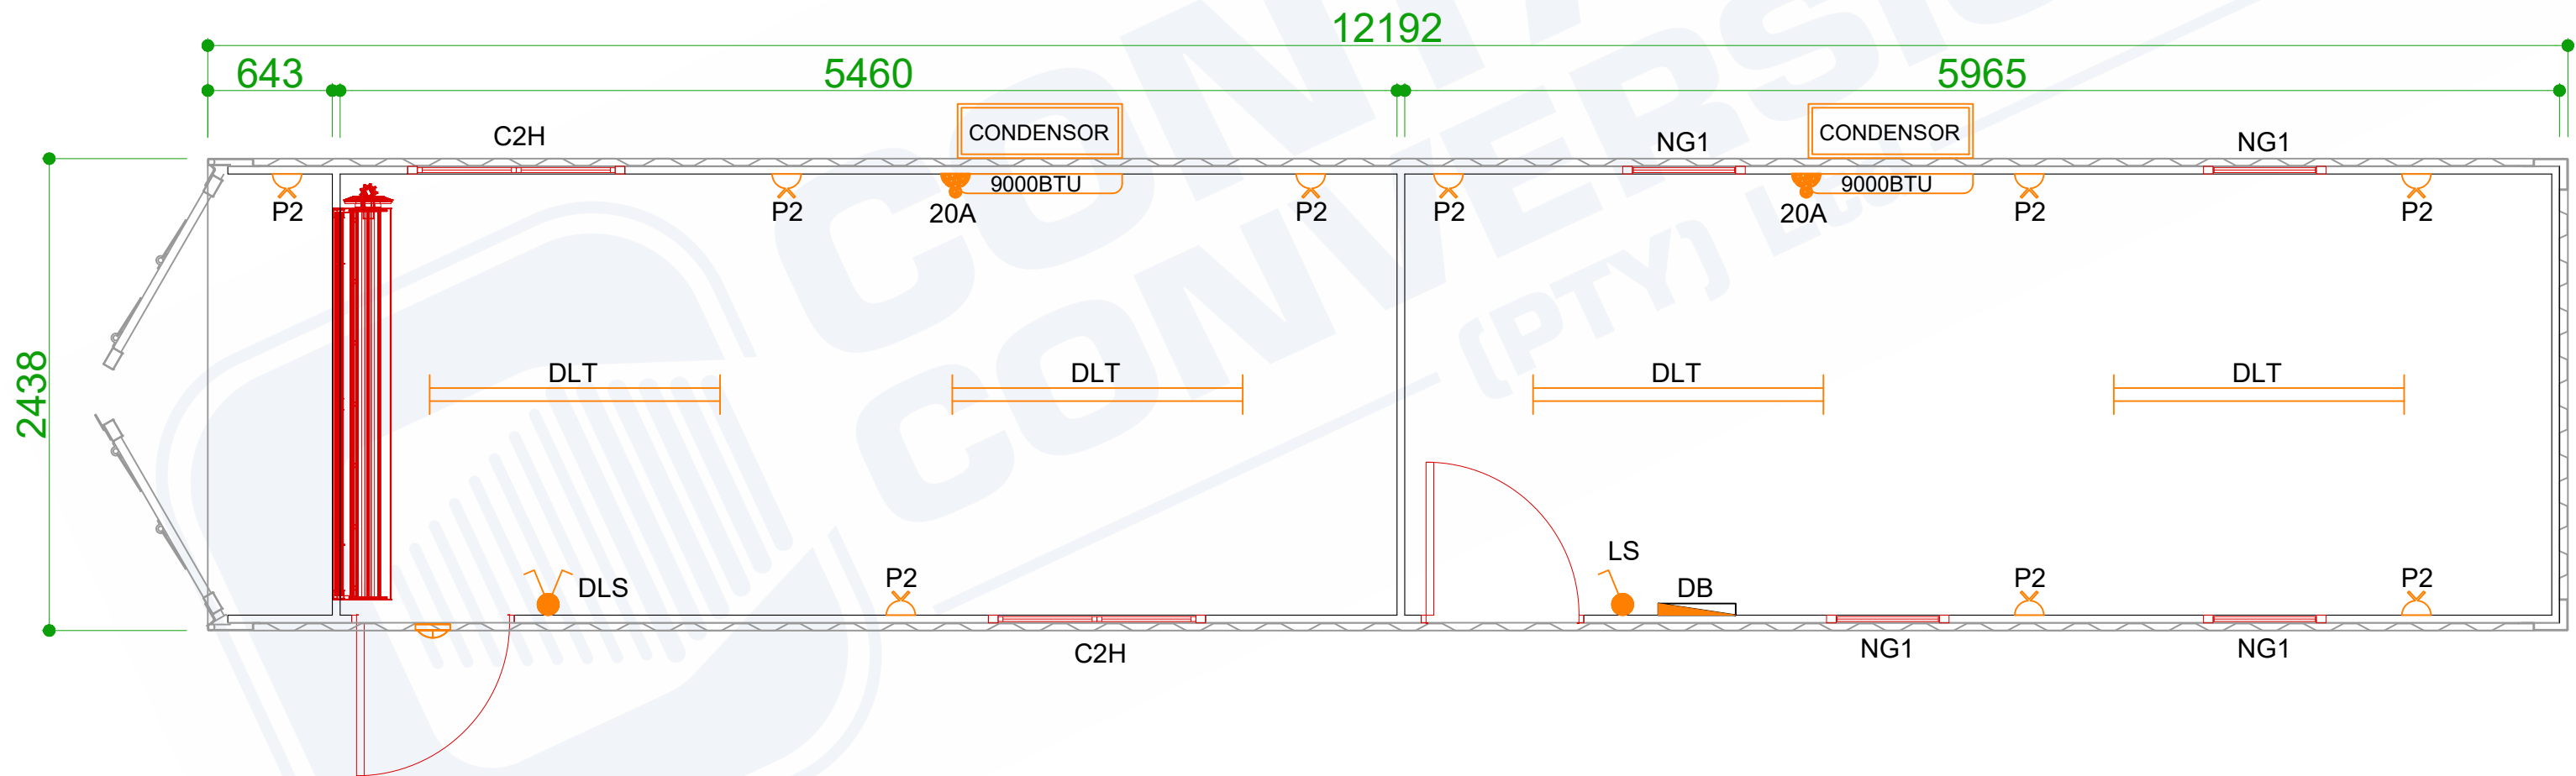

Doors & Windows		Lights & Plugs		Plumbing		Extras	
360 x 535 Obsc. Window	8	Double LED Tube Light	4			Rubberised Floor	1
950 x 1022 Side Hung	2	Double Light Switch	1			External Light	1
Single Door - External	2	Single Light Switch	1			9000BTU Split Aircon	2
2m Wide Roller Shutter	2	Distribution Box	1			AC Isolator	2
		Double Plug	9				

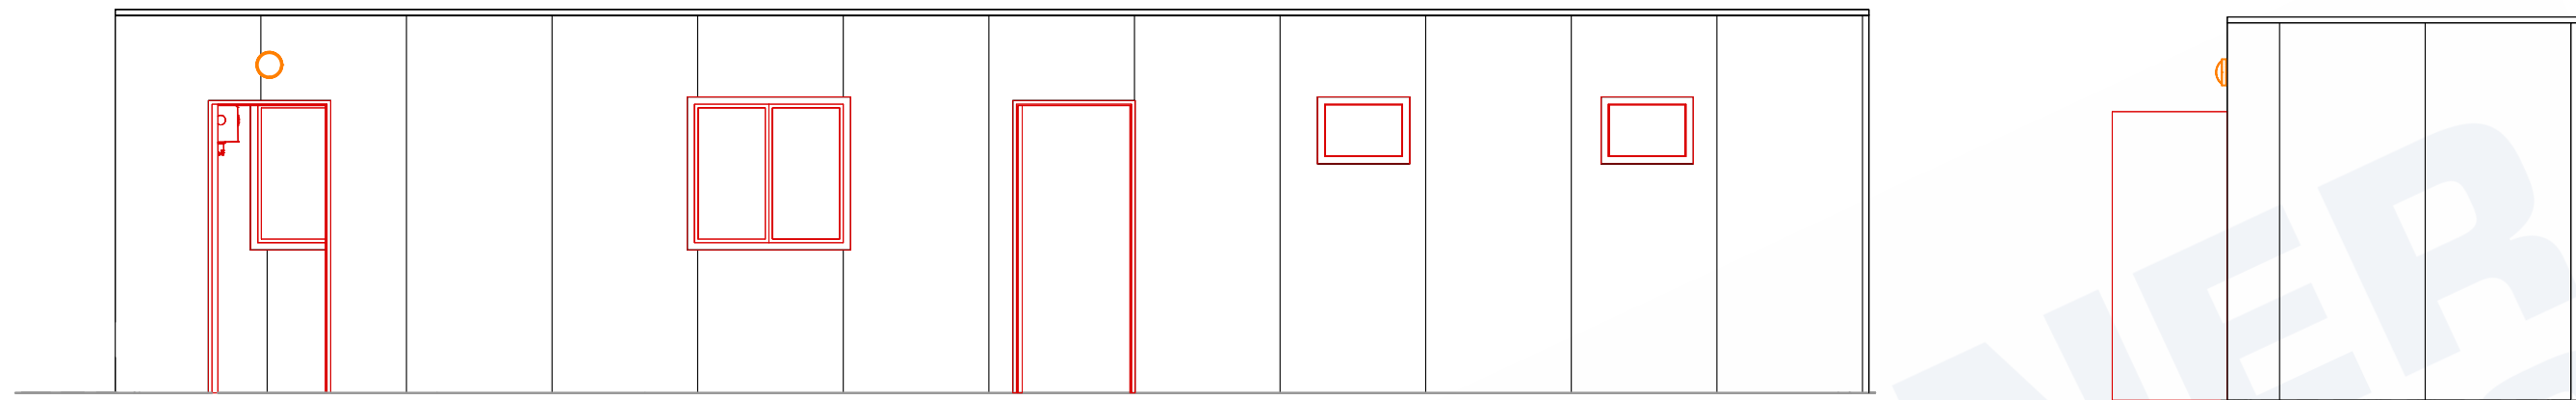

**CONTAINER
CONVERSIONS**
 (PTY) Ltd

Tel: +27 31 769 1100
 Tel: +27 87 288 5966

Cell: +27 60 662 2099
 shane@container.co.za

Insulation (mm)		Drawn
Roof Insulation	40	K Singh
Insulation	40	Date
Inner Panel	40	8-Nov-21

12m x 2.4m Workshop & Office

CC-092

Revision
03

Sheet
1 / 1